




PROPOSED FRONT EXTERIOR ELEVATION  
SCALE: 1/8" = 1'-0"

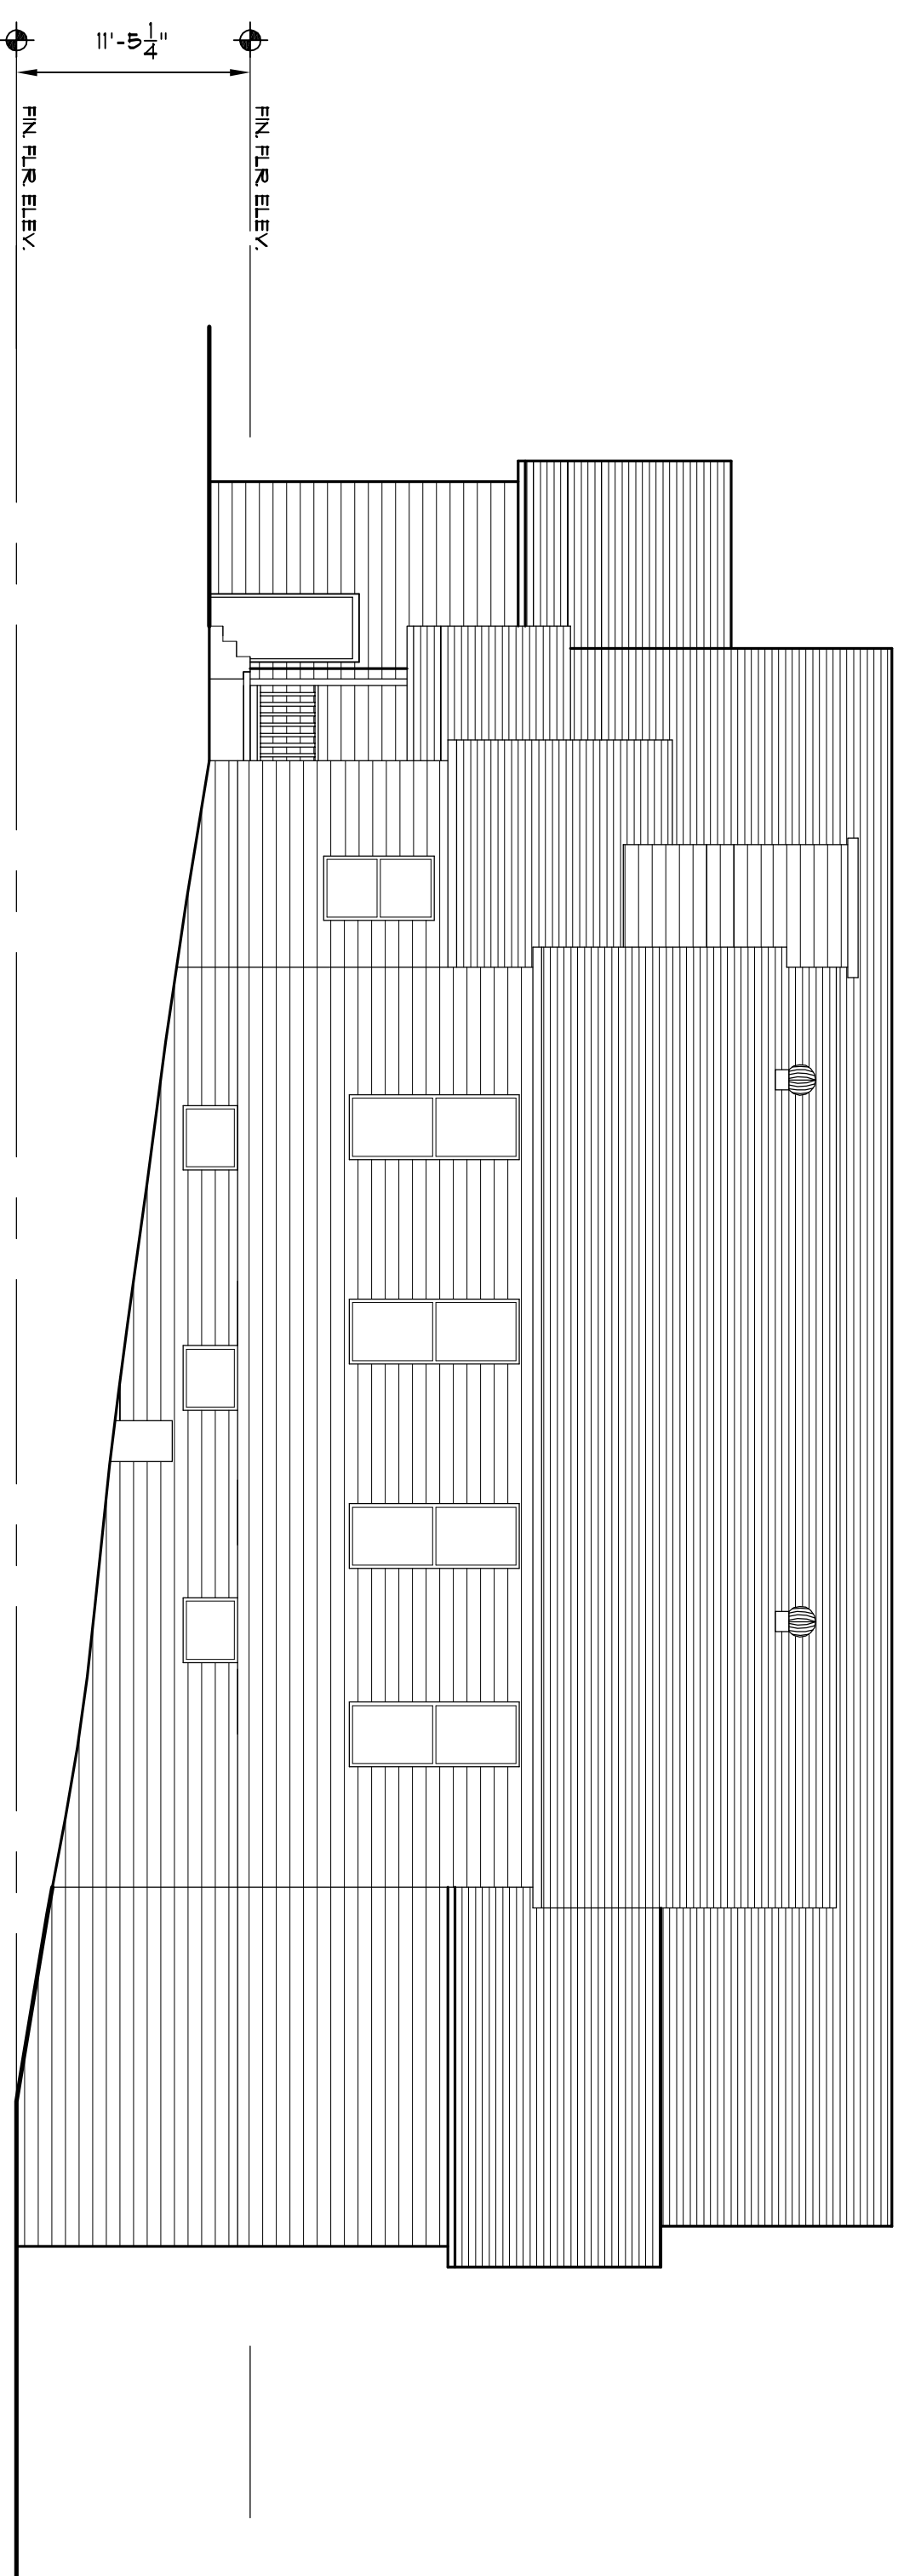

PROPOSED RIGHT SIDE EXTERIOR ELEVATION  
SCALE: 1/8" = 1'-0"

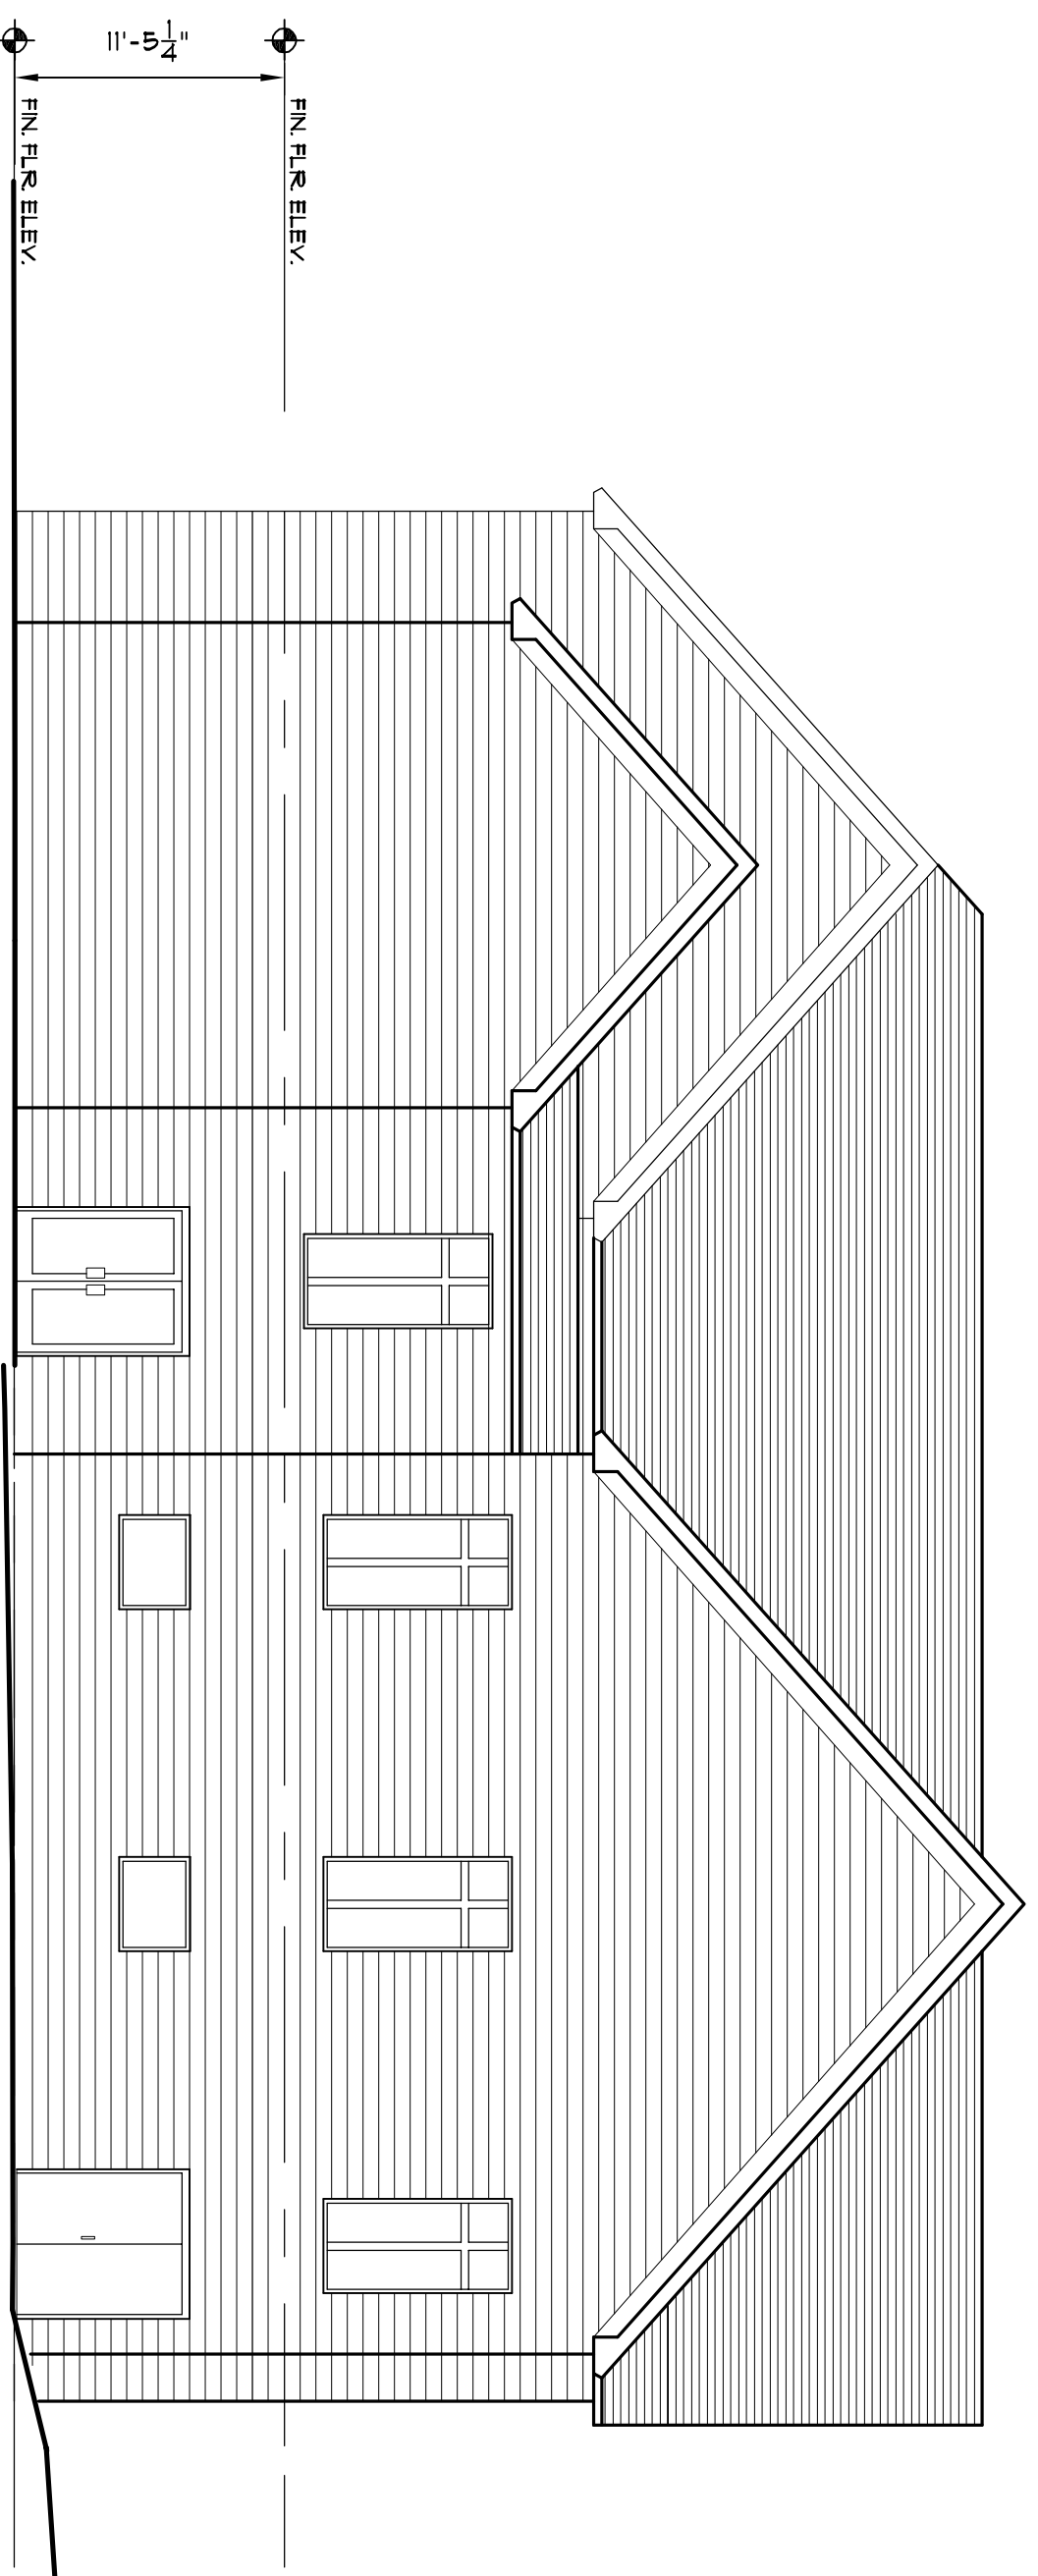

PROPOSED REAR EXTERIOR ELEVATION  
SCALE: 1/8" = 1'-0"

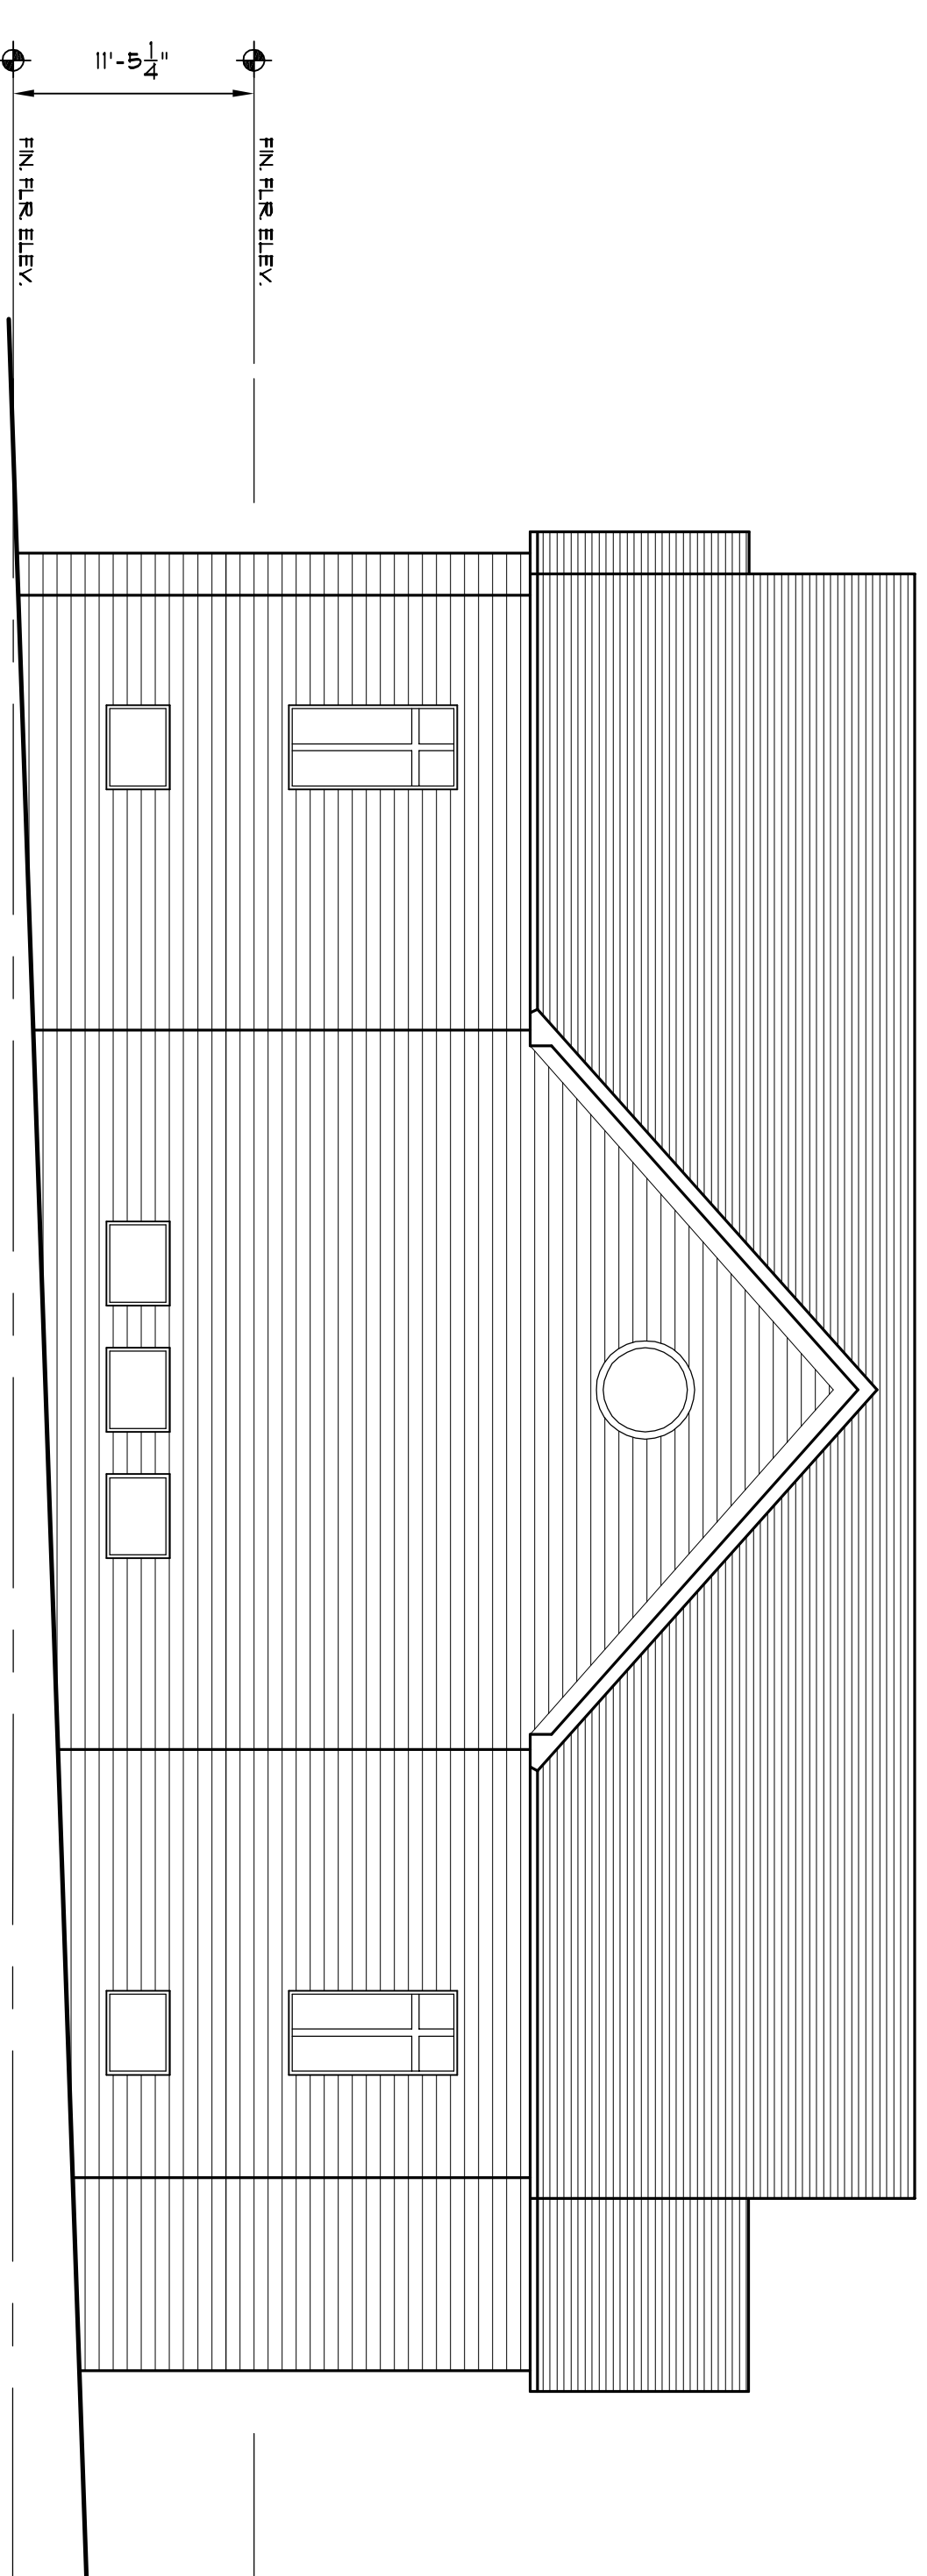

PROPOSED LEFT SIDE EXTERIOR ELEVATION  
SCALE: 1/8" = 1'-0"