




FRONT ELEVATION

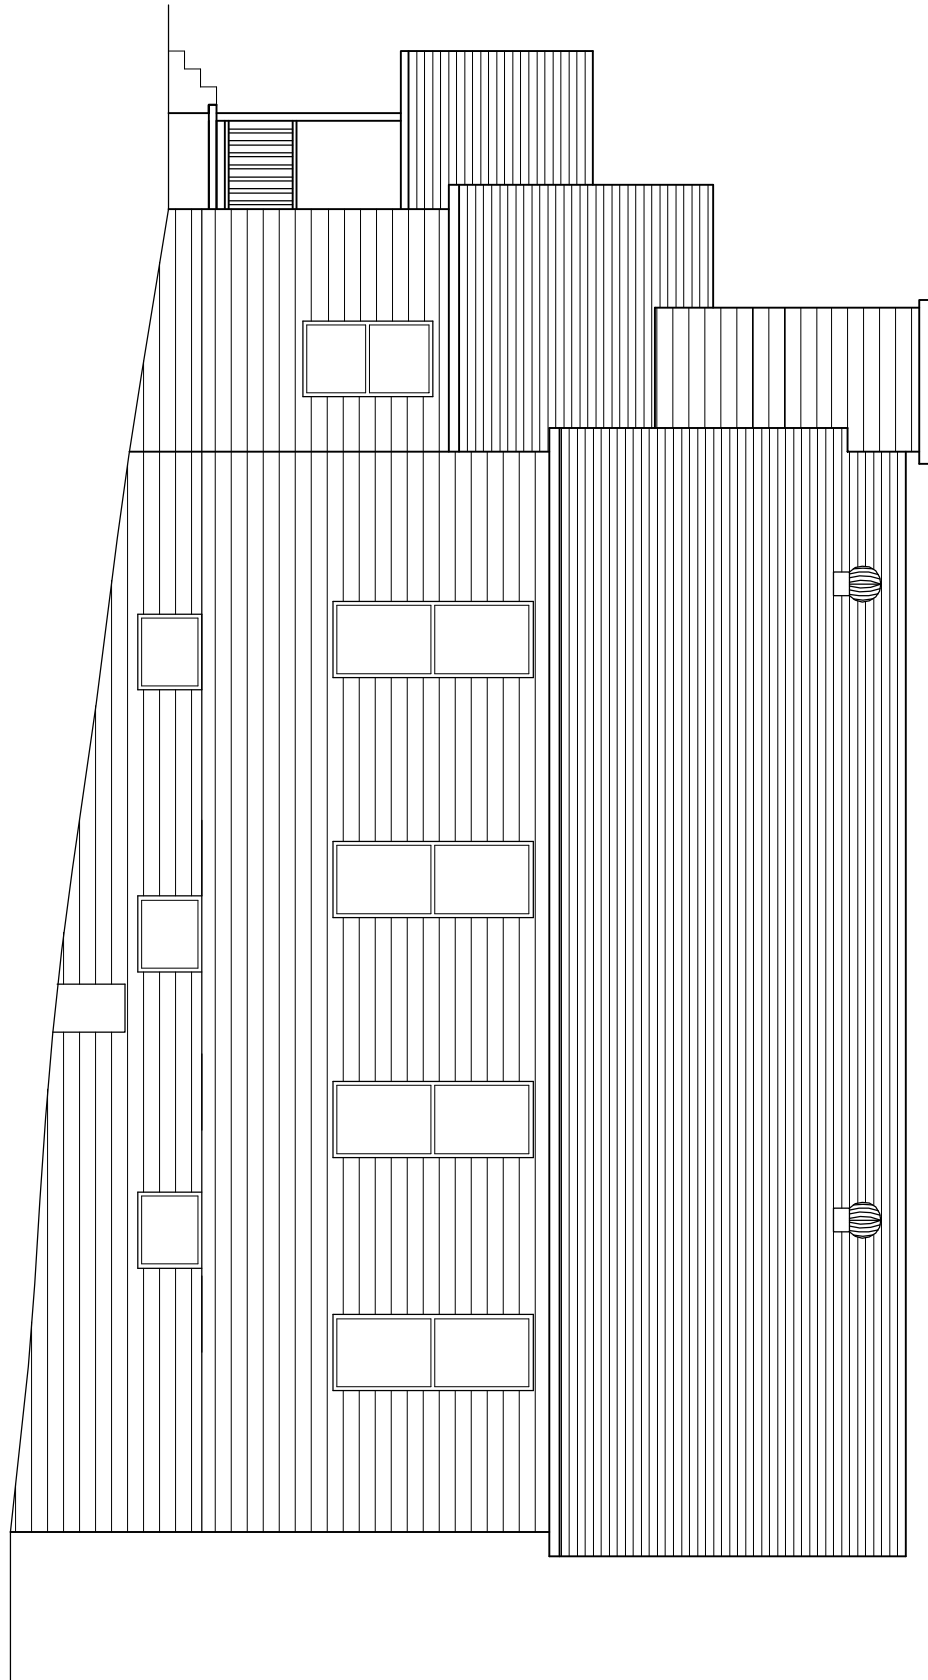


RIGHT SIDE ELEVATION

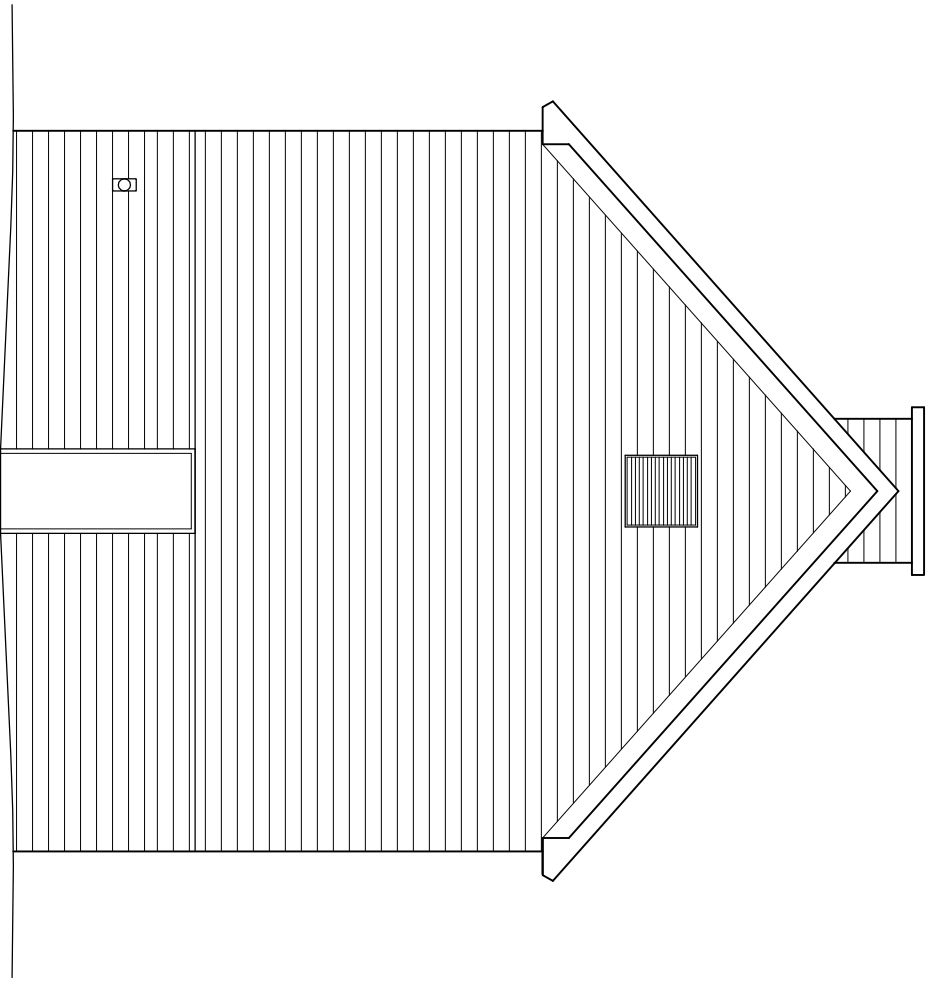


REAR ELEVATION

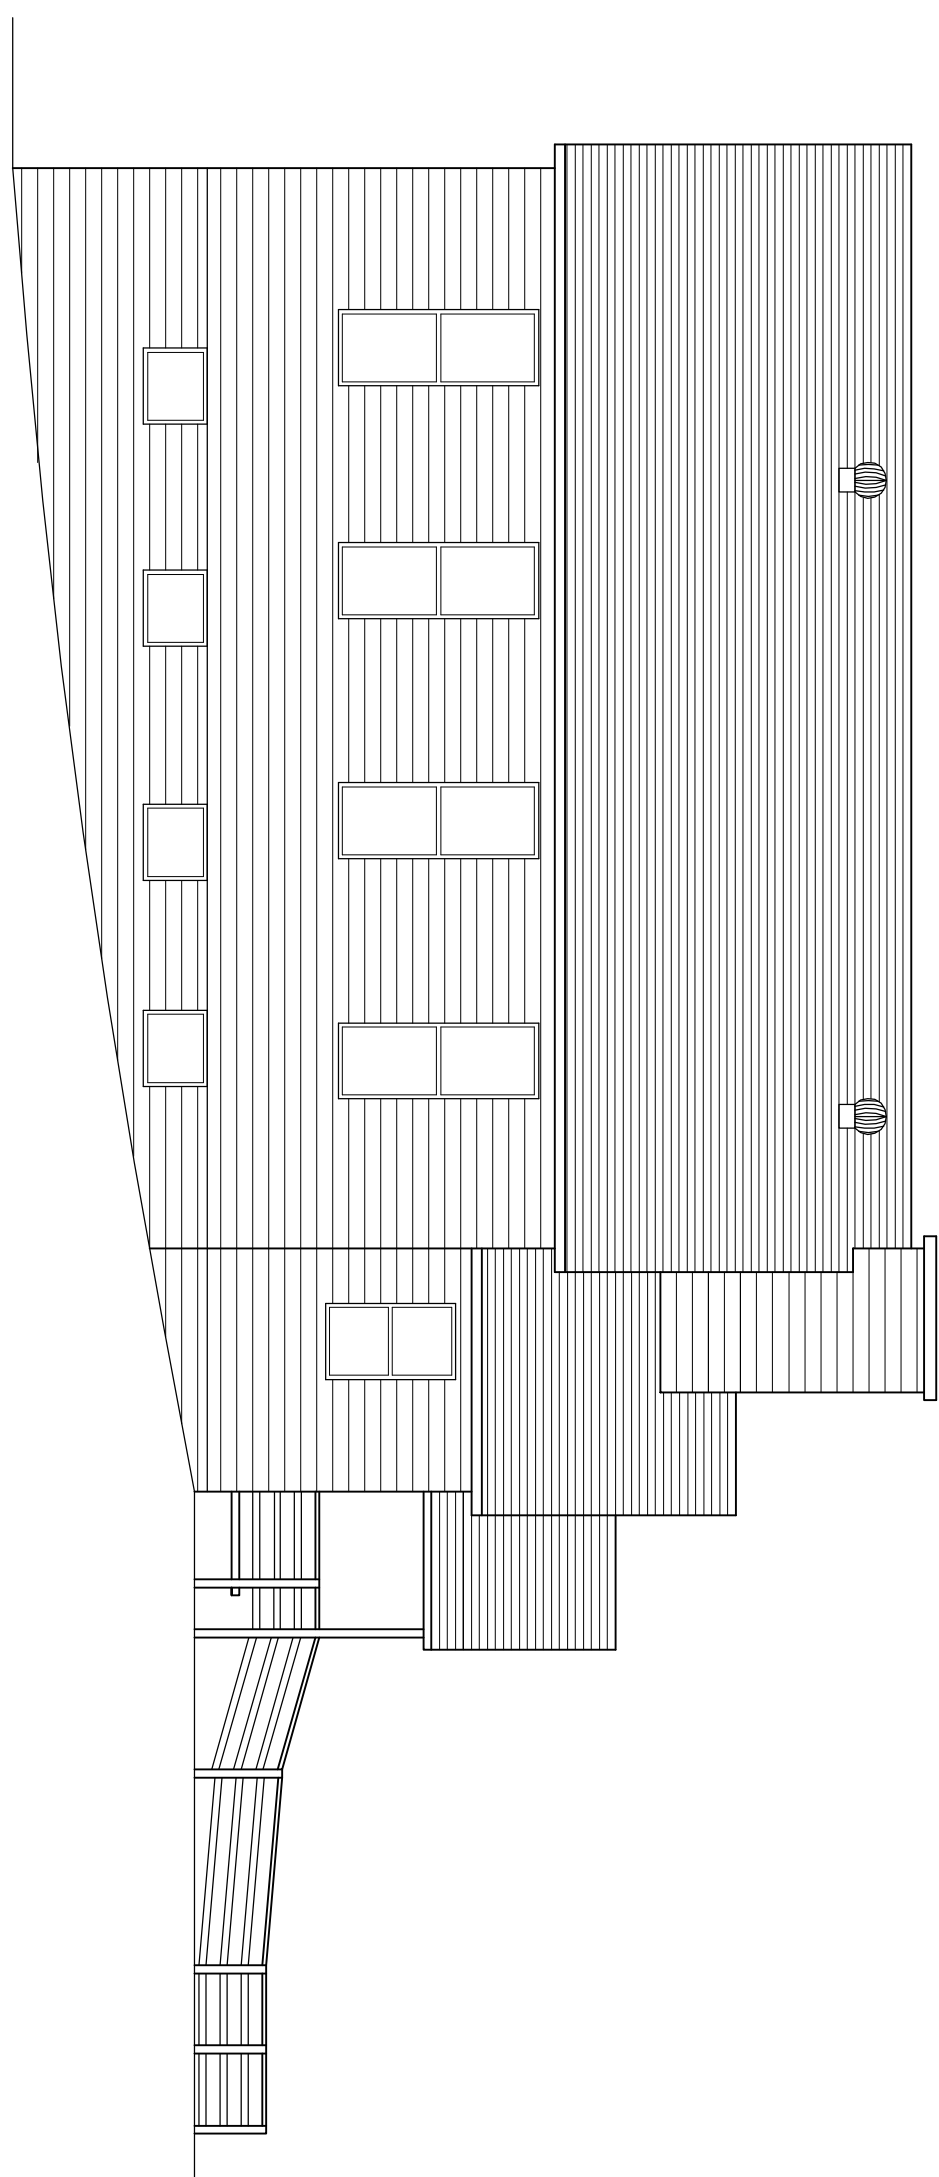

LEFT SIDE ELEVATION

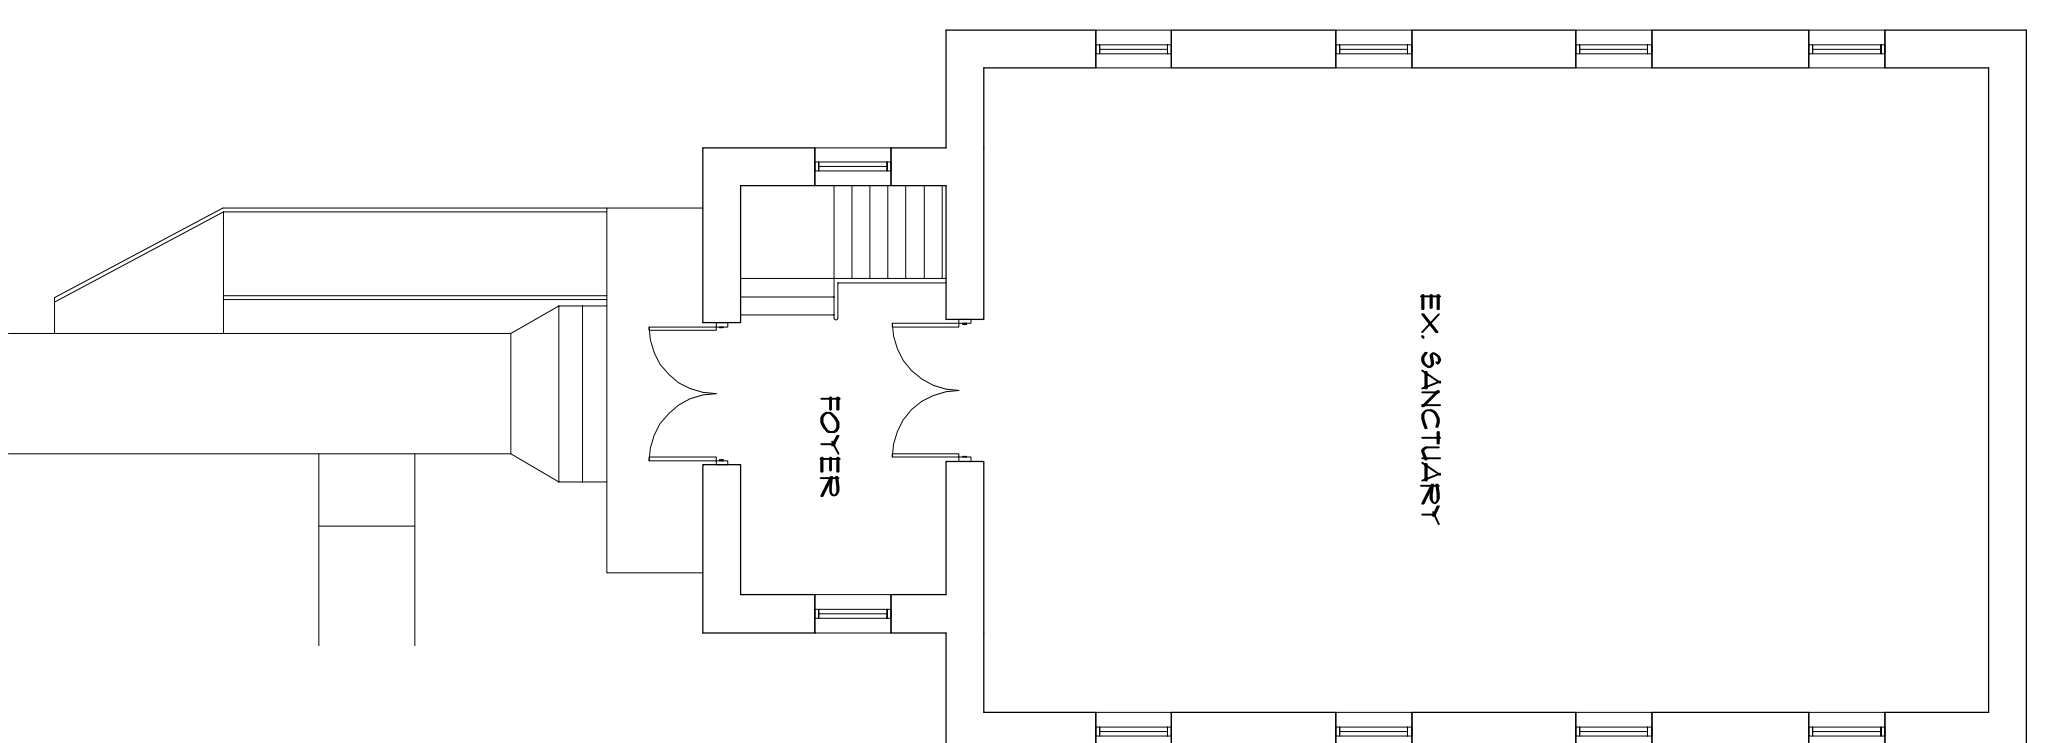

EXISTING UPPER LEVEL FLOOR PLAN

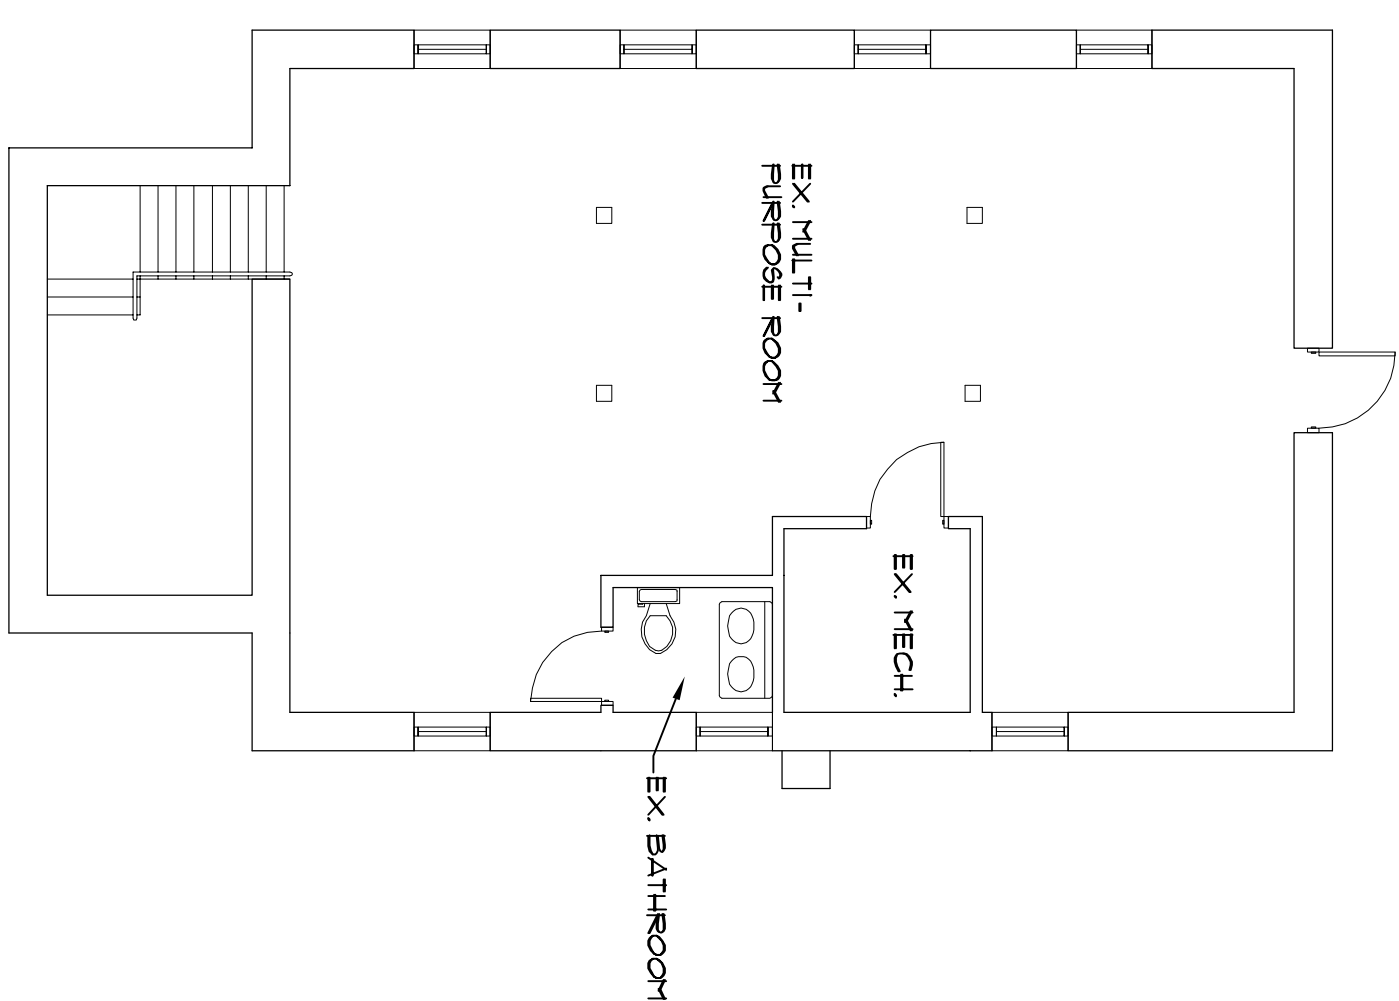

EXISTING LOWER LEVEL FLOOR PLAN