




PROPOSED FRONT EXTERIOR ELEVATION

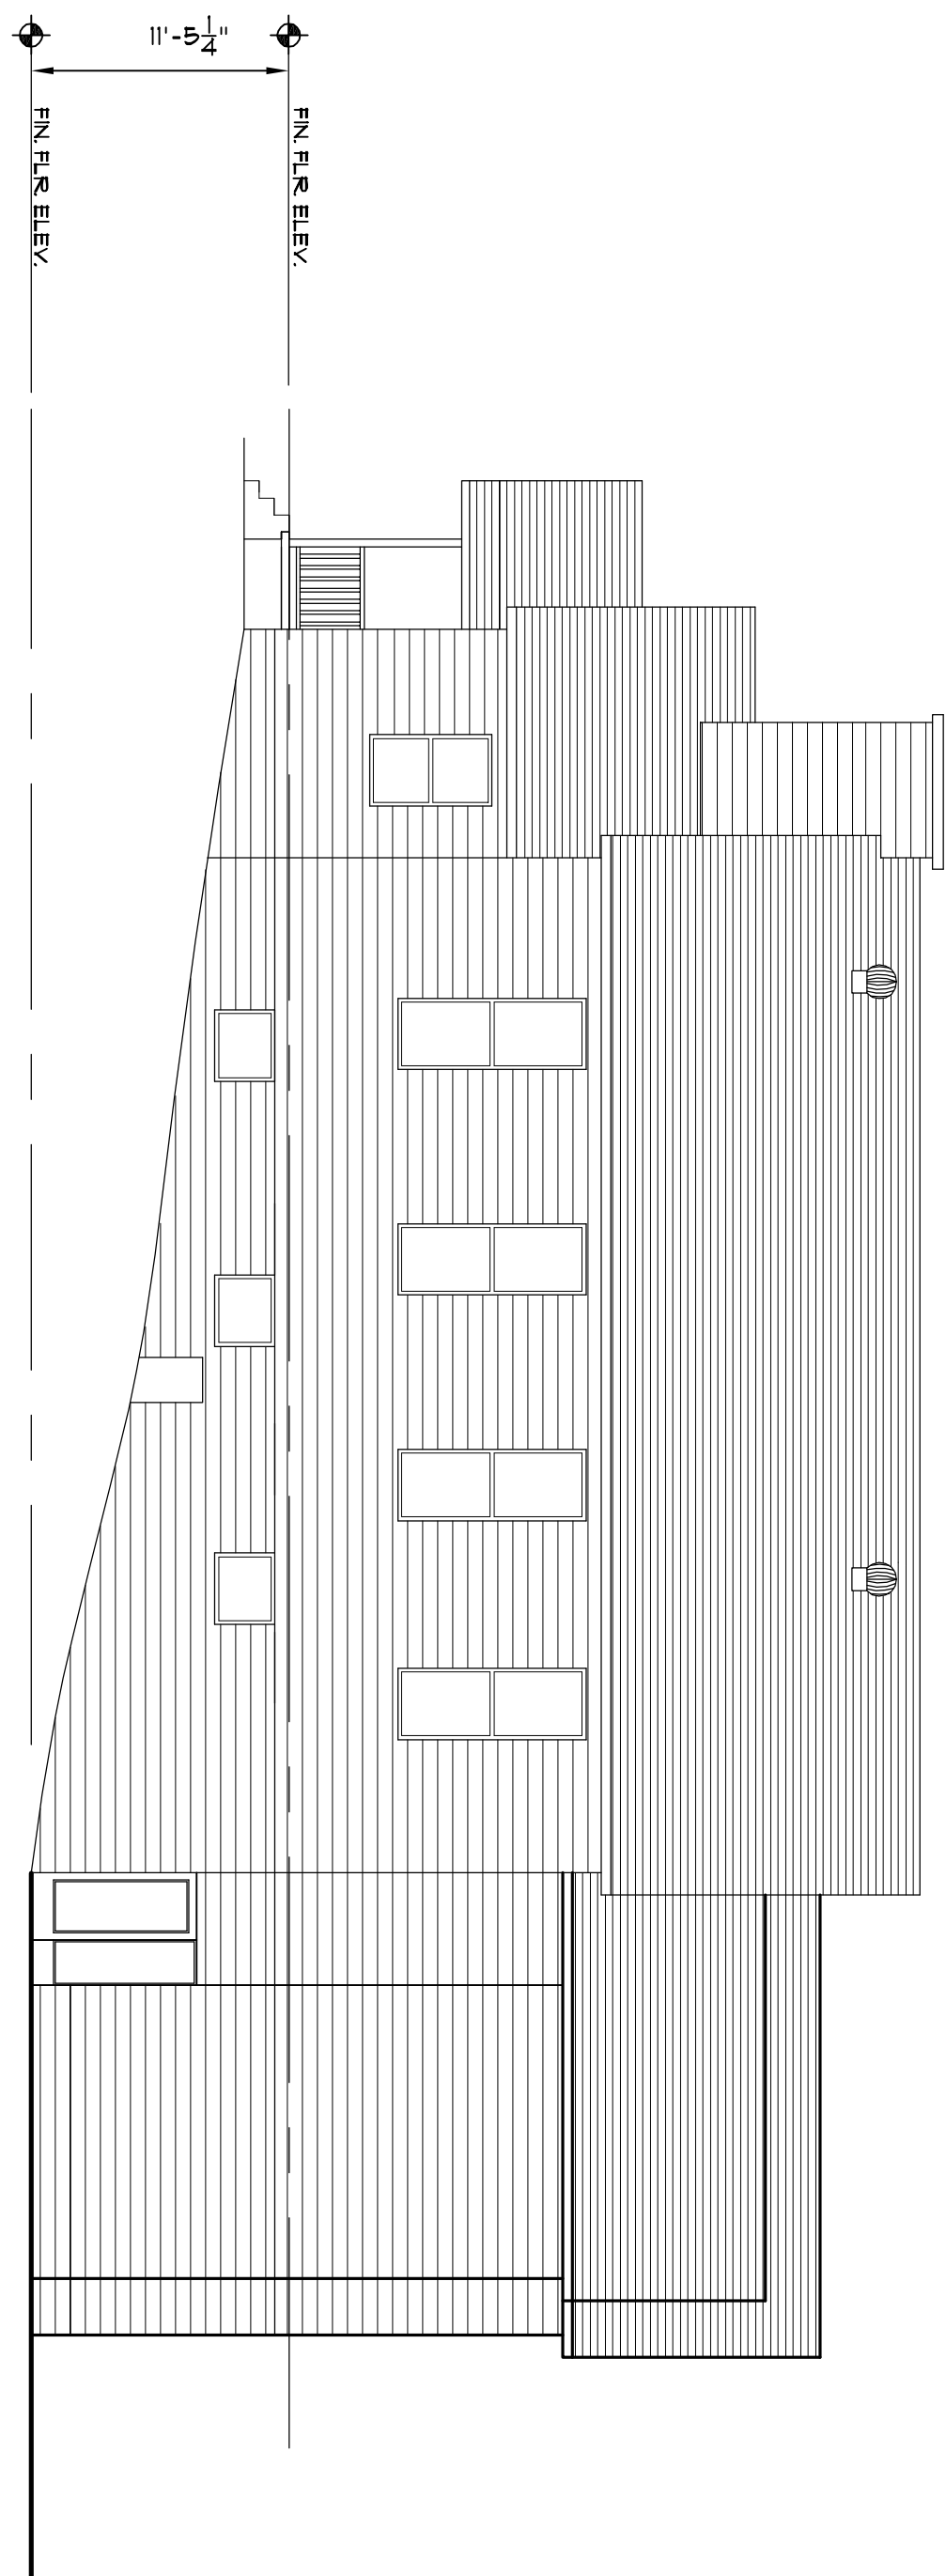

PROPOSED RIGHT SIDE EXTERIOR ELEVATION

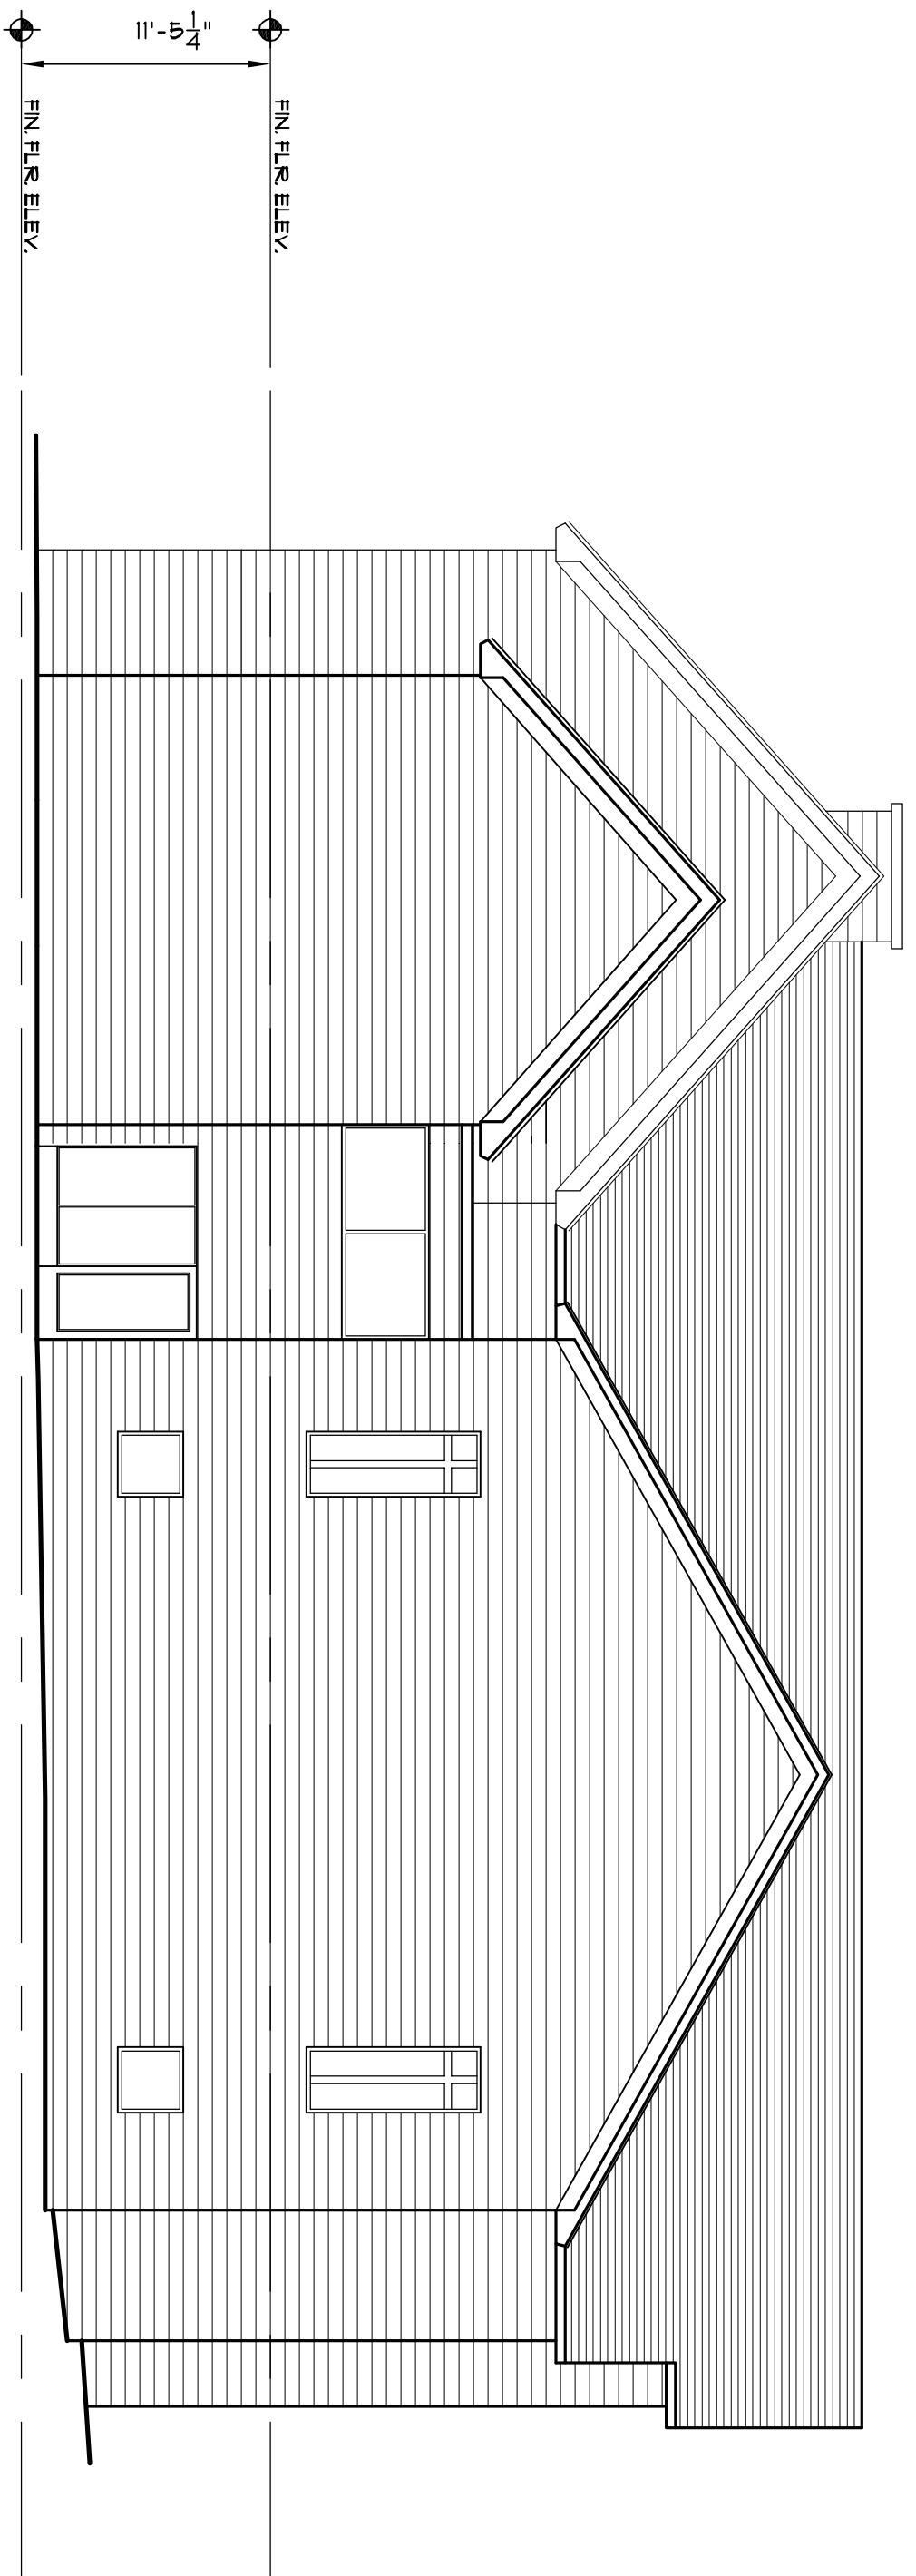

PROPOSED REAR EXTERIOR ELEVATION

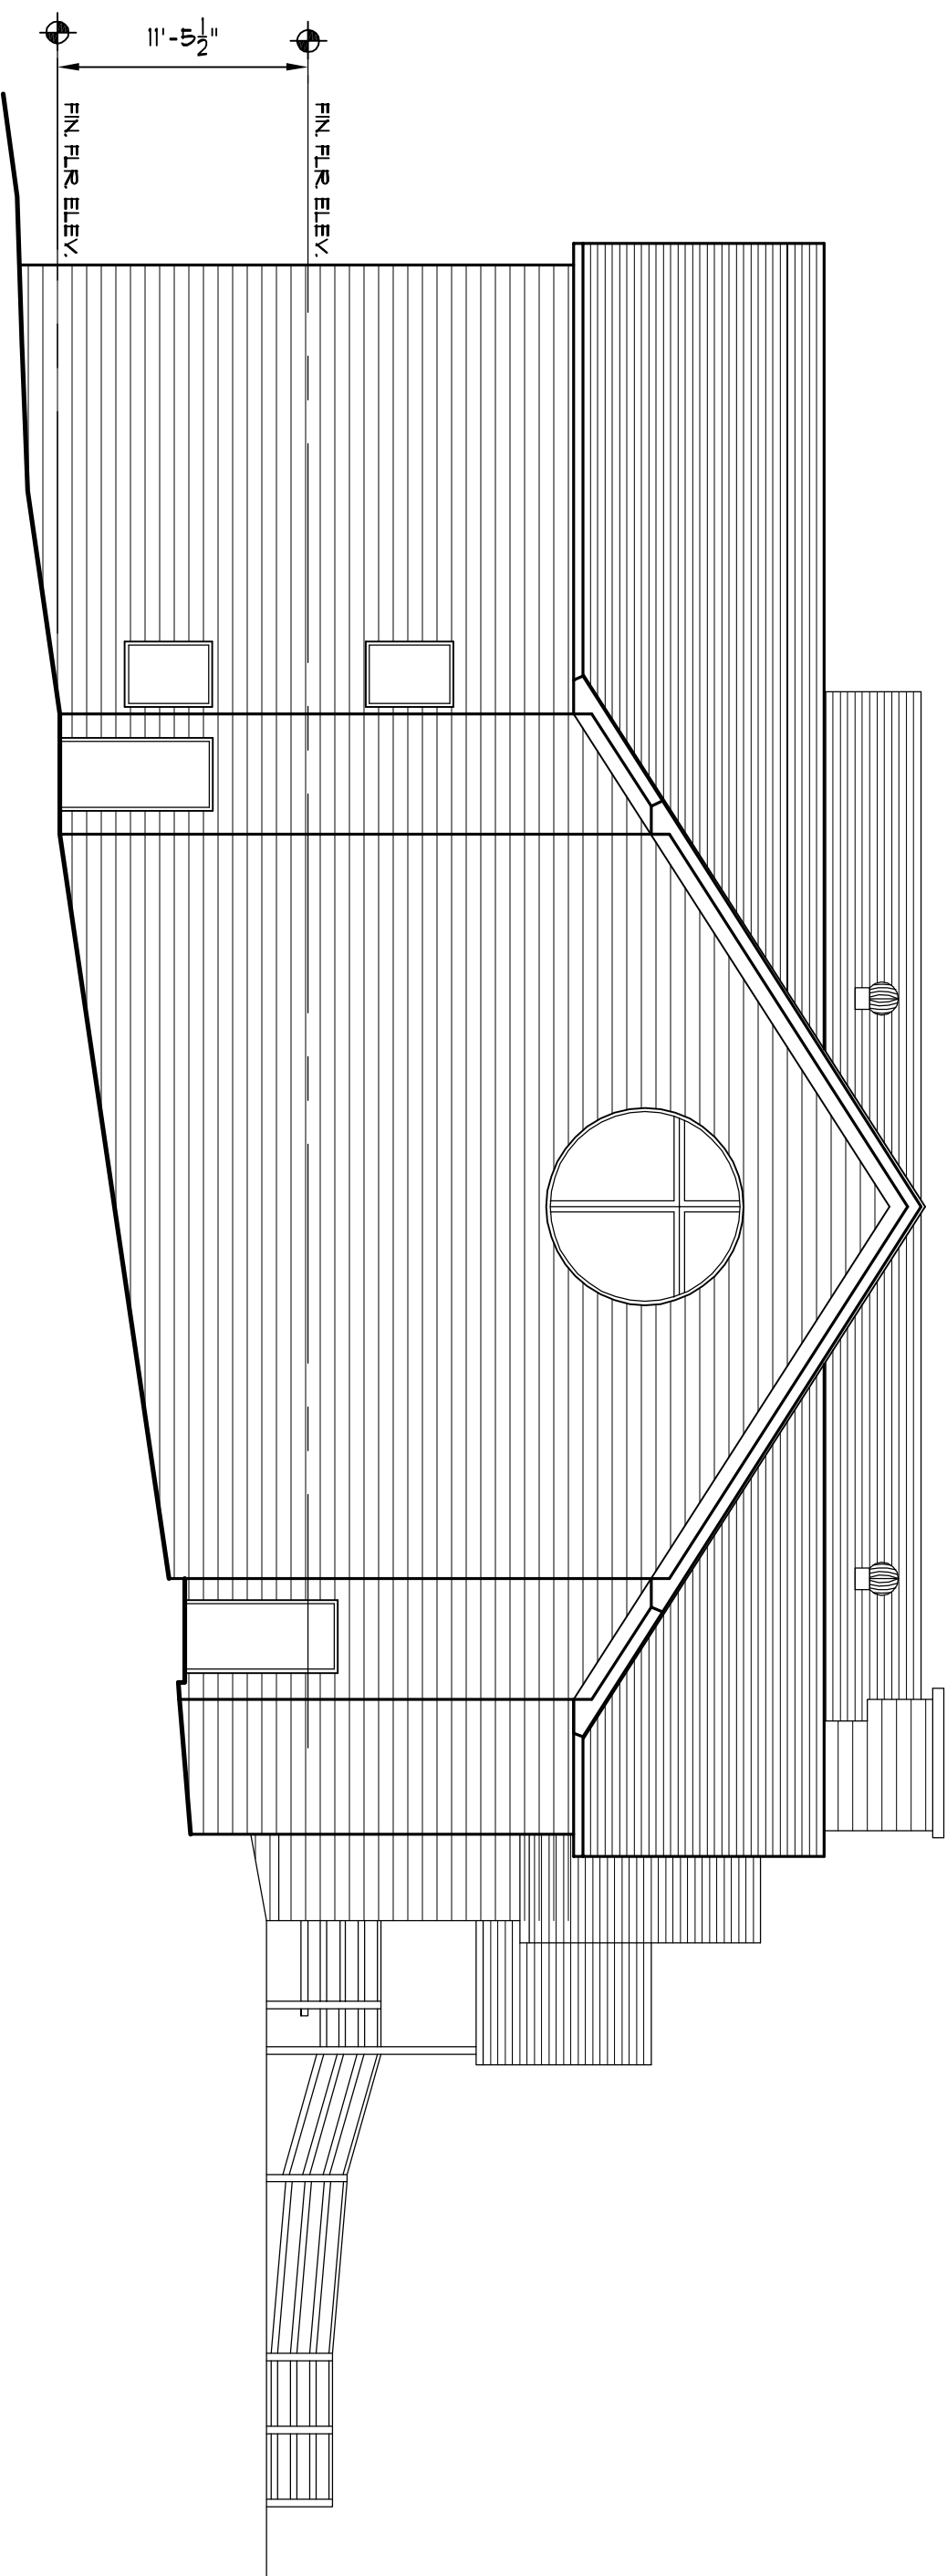


PROPOSED LEFT SIDE EXTERIOR ELEVATION

ROSSITER CALVARY U.M. CHURCH

ADDITIONS AND RENOVATIONS
PROPOSED EXTERIOR ELEVATIONS

OCTOBER 24, 2007

49 SMYERSTOWN ROAD ROSSITER INDIANA COUNTY PA 15772 JOB NO.: 07078A

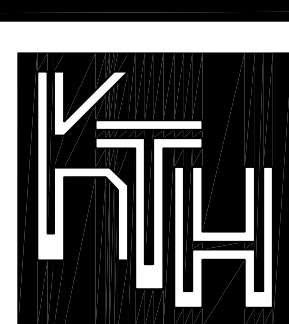

KTH ARCHITECTS, INC.

1741 KIWANIS TRAIL
DUBOIS, PENNSYLVANIA 15801
PHONE (814) 371-1541
FAX (814) 371-8801
www.ktharch.com

NICHOLAS TEPLICA, AIA
ROBERT M. HALLSTROM, AIA
JOHN P. ADAMS, AIA
JEROME BANKOVICH, JR., AIA
ETHAN J. HINE, AIA